

DOOR SCHEDULE

DOOR		DOOR SIZE			DOOR FEATURES				FRAMES		DOOR HARDWARE												REMARKS						
NUMBER	NAME	THICKNESS	WIDTH	HEIGHT	QUANTITY	TYPE	MATERIAL	FINISH	GLASS	MATERIAL	FINISH	TYPE	SIDE LIGHT	GLASS	HINGE	LATCH SET	PRIVATE SET	PUSH/PULL	LOCK SET	PANIC SET	DEADBOLT	WEATHERSTRIP		THRESHOLD	TRIP	WHEEL	FLUSH DOOR	REAR GATE	DOOR GRILLE
GROUND FLOOR																													
D101	VESTIBULE	EXISTING GLAZED ALUMINUM DOOR																											
D102	OPEN OFFICE	*	120"	92"	2		ALU	ANO	YES	ALU	ANO	FT1	-	-	-	-	-	-	-	-	-	-	-	-	-	-	-	-	
D103	KITCHEN/LUNCH ROOM	*	914	2438	1	*	ALU	ANO	YES	ALU	ANO	*	-	-	-	-	-	-	-	-	-	-	-	-	-	-	-	-	SEE WINDOW SCHEDULE
D104	OFFICE	*	914	2438	1	*	ALU	ANO	YES	ALU	ANO	*	-	-	-	-	-	-	-	-	-	-	-	-	-	-	-	-	SEE WINDOW SCHEDULE
D105	STORAGE	38	813	2134	1	DT1	SCW	ST	-	HM	PT	FT1	-	-	-	-	-	-	-	-	-	-	-	-	-	-	-	-	PDO EACH SIDE, LEVER TRIM
D106	BF WASHROOM	38	914	2134	1	DT1	SCW	ST	-	HM	PT	FT1	-	-	-	-	-	-	-	-	-	-	-	-	-	-	-	-	CARD READER
D107	WASHROOM	38	813	2134	1	DT1	SCW	ST	-	HM	PT	FT1	-	-	-	-	-	-	-	-	-	-	-	-	-	-	-	-	LEVER TRIM
D108	IT ROOM	38	914	2134	1	DT1	SCW	ST	-	HM	PT	FT1	-	-	-	-	-	-	-	-	-	-	-	-	-	-	-	-	STANLEY DURA-GLIDE 2000 SERIES
D109	EXIT	EXISTING GLAZED ALUMINUM DOOR																											
D110	POD #1	*	914	2438	2					YES			FT2	-	-	-	-	-	-	-	-	-	-	-	-	-	-	-	LEVER TRIM
D111	POD #2	*	914	2438	2					YES			FT2	-	-	-	-	-	-	-	-	-	-	-	-	-	-	-	PDO EACH SIDE, LEVER TRIM
D112	POD #3	*	914	2438	2					YES			FT2	-	-	-	-	-	-	-	-	-	-	-	-	-	-	-	CARD READER
D113	WASHROOM	38	813	2134	1	DT1	SCW	ST	-	HM	PT	FT1	-	-	-	-	-	-	-	-	-	-	-	-	-	-	-	-	LEVER TRIM
D114	WASHROOM	38	813	2134	1	DT1	SCW	ST	-	HM	PT	FT1	-	-	-	-	-	-	-	-	-	-	-	-	-	-	-	-	STANLEY DURA-GLIDE 2000 SERIES
D115	OFFICE	*	914	2438	1	*	ALU	ANO	YES	ALU	ANO	*	-	-	-	-	-	-	-	-	-	-	-	-	-	-	-	-	SEE WINDOW SCHEDULE
D116	OFFICE	*	914	2438	1	*	ALU	ANO	YES	ALU	ANO	*	-	-	-	-	-	-	-	-	-	-	-	-	-	-	-	-	SEE WINDOW SCHEDULE
D117	MEETING ROOM	*	914	2438	1	*	ALU	ANO	YES	ALU	ANO	*	-	-	-	-	-	-	-	-	-	-	-	-	-	-	-	-	SEE WINDOW SCHEDULE

DOOR SCHEDULE LEGEND:


ALU - ALUMINUM	MAT - MATERIAL
ANO - ANODIZED	ML - MAG LOCKS
FIN - FINISH	N/A - NOT APPLICABLE
GL - GLASS	PT - PAINT
HM - HOLLOW METAL	PDO - POWER DOOR OPERATOR
INS - INSULATED	SCW - SOLID CORE WOOD
KA - KEYED ACCESS	ST - STAIN
LAM - PLASTIC LAMINATE	WD - WOOD

ROOM FINISH SCHEDULE

ROOM		FLOOR		BASE		WALLS		CEILING		
NUMBER	NAME	MAT	REMARK	MAT	REMARK	MAT	REMARK	MAT	REMARK	FIN
GROUND FLOOR										
101	VESTIBULE	SC	-	ALU	-	GALU	-	ANO	GWB	-
102	RECEPTION/WAITING AREA	CPT	-	RB	-	GWB	-	PT	ACT	-
103	OPEN OFFICE	CPT	-	RB	-	GWB	-	PT	ACT	-
104	KITCHEN/LUNCH ROOM	POR	-	CT	-	GWB	-	PT	ACT	-
105	OFFICE	CPT	-	RB	-	GWB	-	PT	ACT	-
106	STORAGE	CPT	-	RB	-	GWB	-	PT	ACT	-
107	BF WASHROOM	POR	-	CT	-	GWB	-	CT	GWB	-
108	WASHROOM	POR	-	CT	-	GWB	-	CT	GWB	-
109	IT ROOM	SC	-	RB	-	GWB	-	PT	ACT	-
110	POD #1	CPT	-	RB	-	GWB	-	PT	GWB	-
111	POD #2	CPT	-	RB	-	GWB	-	PT	GWB	-
112	POD #3	CPT	-	RB	-	GWB	-	PT	GWB	-
113	WASHROOM	POR	-	CT	-	GWB	-	CT	GWB	-
114	WASHROOM	POR	-	CT	-	GWB	-	CT	GWB	-
115	OFFICE	CPT	-	RB	-	GWB	-	PT	ACT	-
116	OFFICE	CPT	-	RB	-	GWB	-	PT	ACT	-
117	MEETING ROOM	CPT	-	RB	-	GWB	-	PT	ACT	-

FINISH SCHEDULE LEGEND:

ACT - ACOUSTIC CEILING TILE	N/A - NOT APPLICABLE
AF - ABOVE FINISHED FLOOR	POR - PORCELAIN TILE
CP - CARPET	PREF - PREFINISHED
CPT - CARPET TILE	PT - PAINT
CT - CERAMIC TILE	RB - RUBBER BASE
EXP - EXPOSED STRUCTURE	SC - SEALED/POLISHED CONCRETE
FIN - FINISH	SEAL - SEALANT
GWB - GYPSUM WALLBOARD	SV - SHEET VINYL
MAT - MATERIAL	WD - WOOD

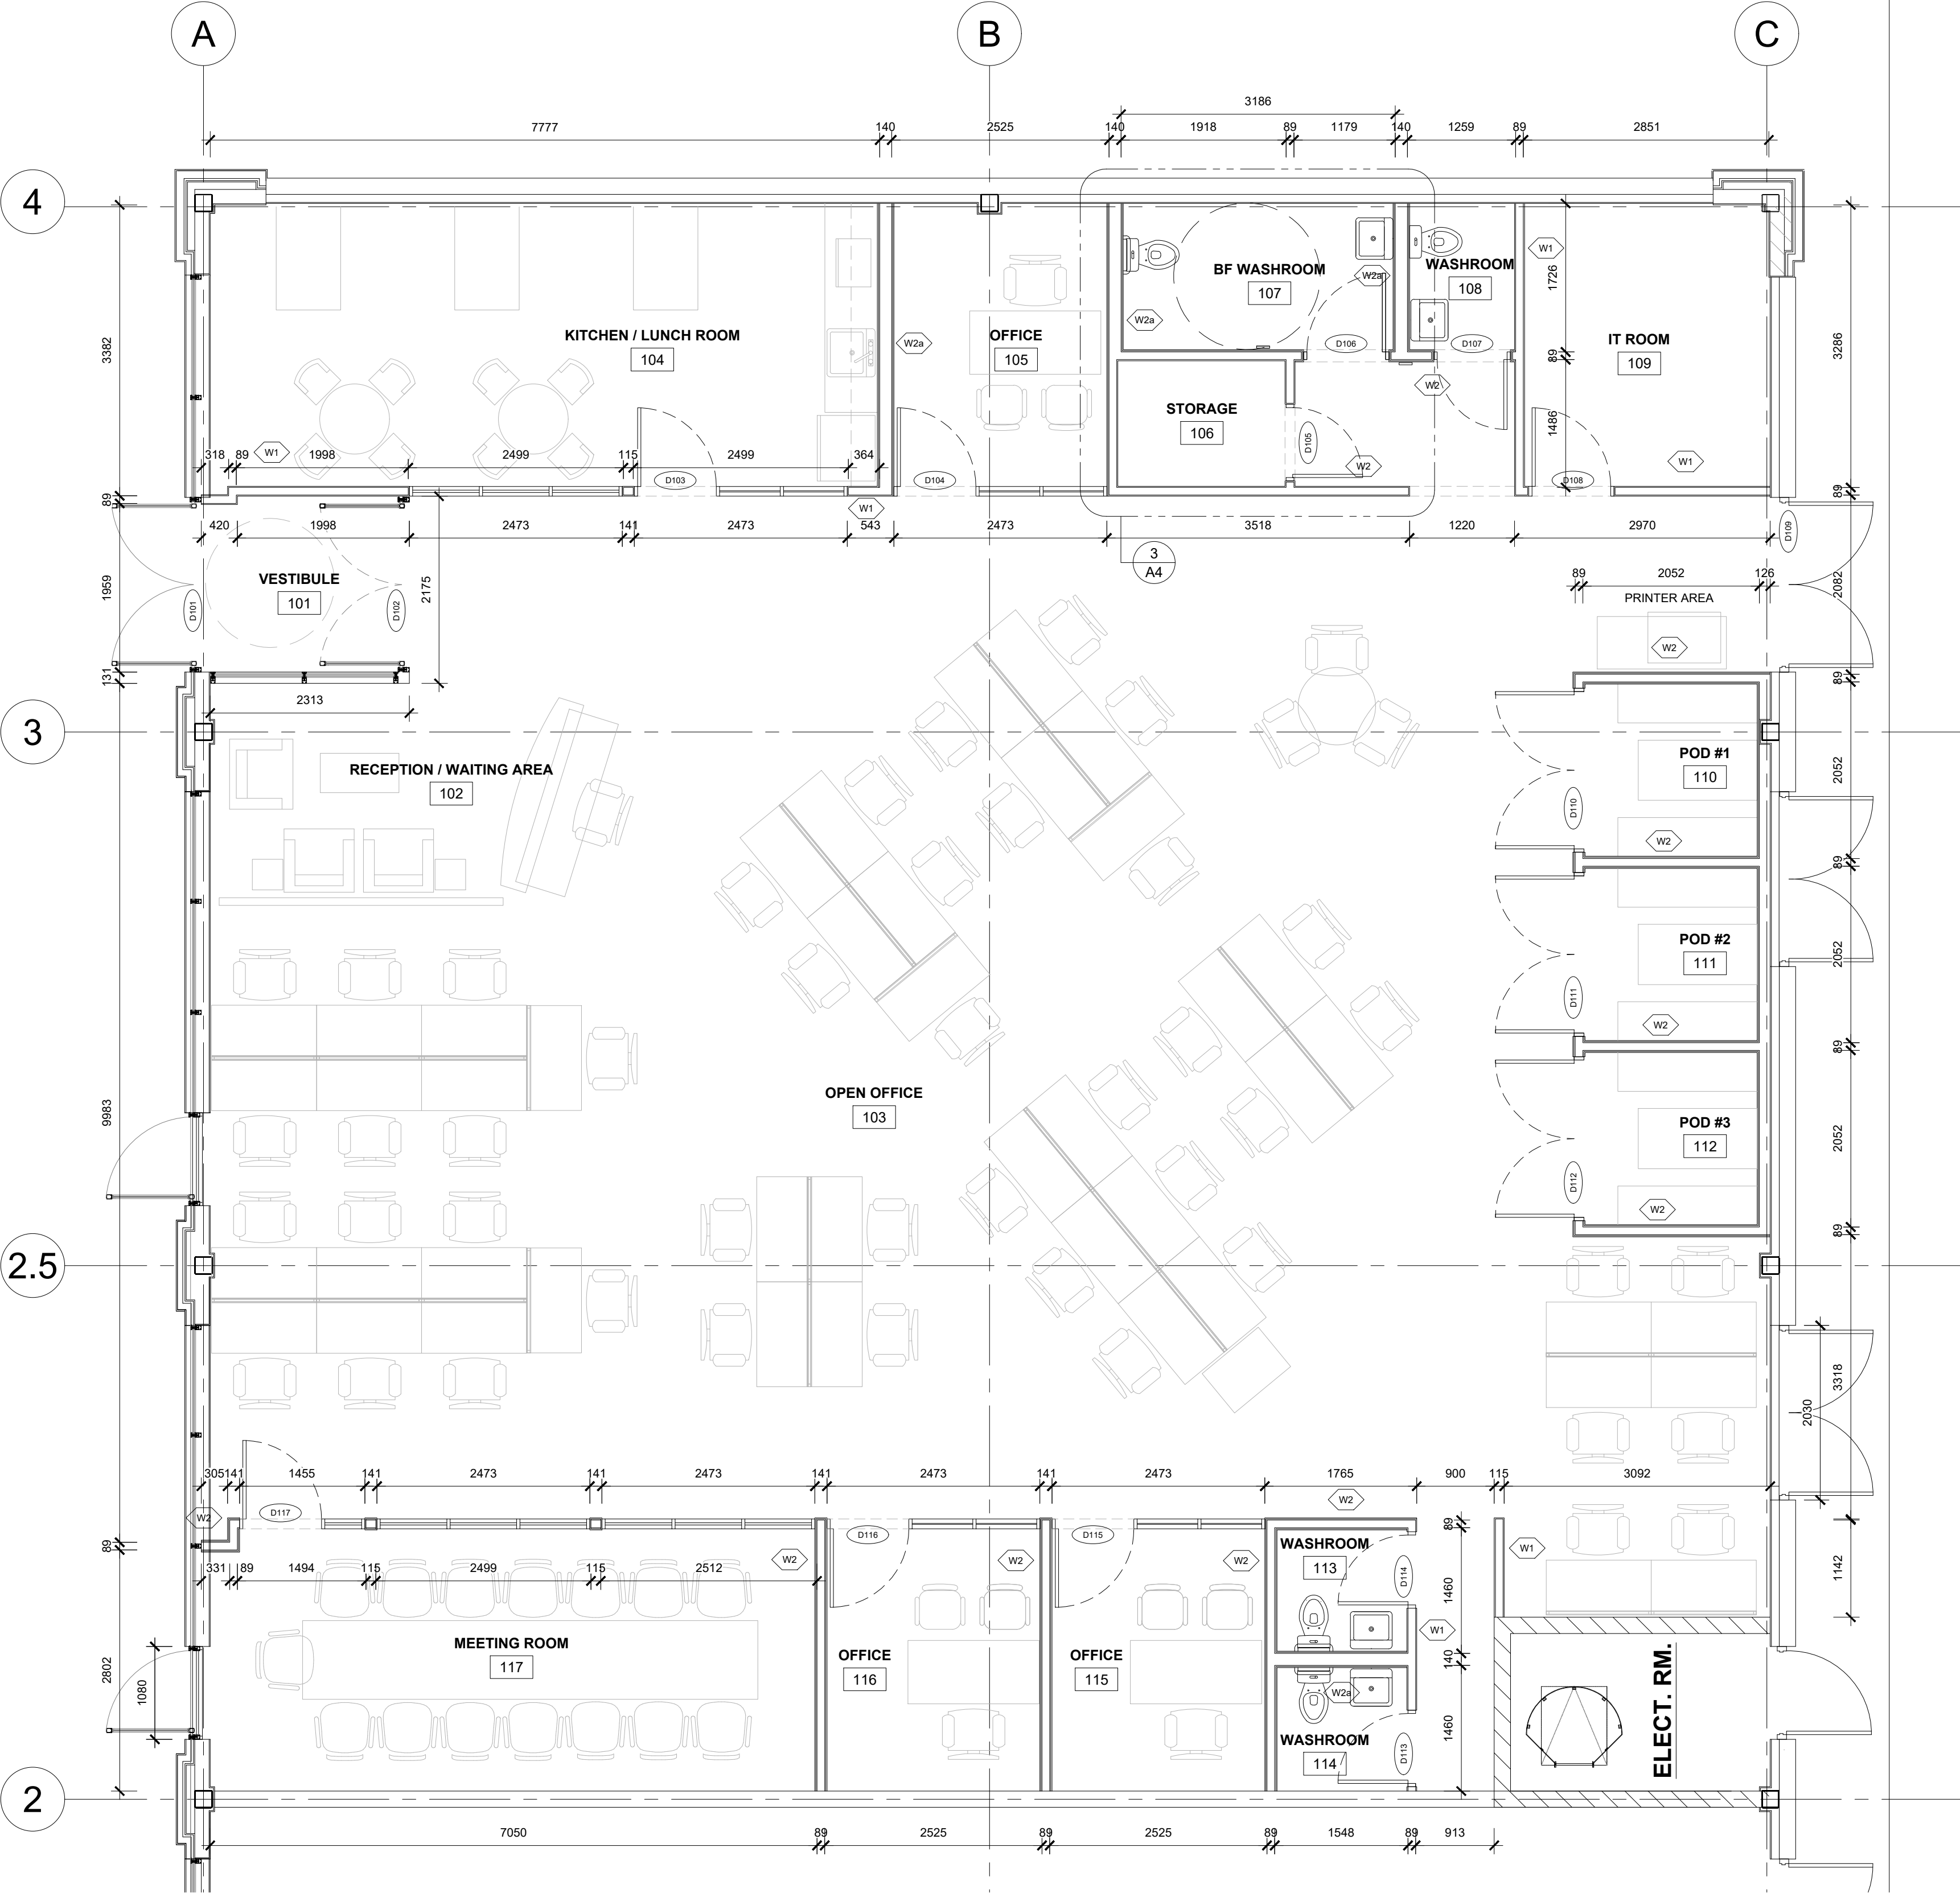

1 A2 GROUND FLOOR PLAN
SCALE = 1:50

UMICORE OFFICE SPACE
216 Main Street, Units 1-3
Bath, Ontario
K0H 1G0

CLIENT:
Anne-Sophie



ISSUED FOR	REV	DATE

Do not scale drawings. Refer to Architectural drawings for dimensions. All elevations /dimensions shall be verified with Architectural drawings and any discrepancy shall be reported immediately to consultant. Read this drawing in conjunction with ALL applicable Architectural, Mechanical, electrical and other disciplines involved.
This drawings are "design drawings" only and are not intended to be used as shop drawings.

- WALL TYPES
- W1 TYPICAL INTERIOR PARTITION
 - 13mm GYPSUM BOARD
 - 38mm x 89mm WOOD STUD FRAMING @400mm o.c. (2 TOP PLATES & 1 BOTTOM PLATE TO MATCH STUD WIDTH)
 - 13mm GYPSUM BOARD
 - W2 INTERIOR ACOUSTIC PARTITION
 - 2 LAYERS 13mm GYPSUM BOARD
 - 38mm x 89mm WOOD STUD FRAMING @400mm o.c. w/ACOUSTIC MINERAL WOOL BATT INSULATION IN STUD CAVITY TO u/s STRUCTURE
 - 2 LAYERS 13mm GYPSUM BOARD
 - W2a INTERIOR ACOUSTIC PARTITION (WET WALL)
 - 2 LAYERS 13mm GYPSUM BOARD
 - 38mm X 140mm WOOD STUD FRAMING @400mm o.c. w/ACOUSTIC MINERAL WOOL BATT INSULATION IN STUD CAVITY TO U/S STRUCTURE
 - 2 LAYERS 13mm GYPSUM BOARD
- ALL PARTITIONS ON THE DRAWINGS ARE W1 TYPE UNLESS SHOWN OTHERWISE

STAMP:	
SCALE:	UNITS:
DESIGNED: PM/AH	CHECKED: TC
	DRAWN: JC
DRAWING TITLE	
GROUND FLOOR PLAN AND SCHEDULES	
DRAWING NUMBER:	
A2	
PROJECT NUMBER: 23-053	
DATE: MAY 4, 2023	